


Notes:

1. Site Boundary
2. Site Area = 16942.5 Sq.M
= 1.69425 Hectare
= 4.18658293 Acres
3. For drainage proposals read in conjunction with McGregor McMahon information

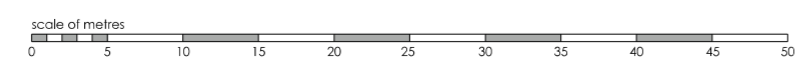

rev

Ref: 20077 _pl(-)13

Title: Proposed Site Plan Indicating Roof Plans and Plots 17-22
Project: The Causeway Field, Scotlandwell
Client: Scotwell Ltd.

Date: 13.04.2022 Drawn: dt Status:
Scale: 1:500 @ A2 Rev: .

56three
ARCHITECTS
0131 220 3003 | info@56three.com

All drawings to be checked on site. This drawing and its data are copyright of 56three Architects Ltd. Registered office: 14 Alka Street, Edinburgh, EH2 4JG. Registered in Scotland SC060678. This drawing must not be used for any purpose other than for which it is intended.